


DRAWING NO.
SC065420-01

CATALOG NO.	STUD SIZE	BULK CAT. NO.	MAX.	MIN.	MAX.	MIN.	MIN.	MAX	STRIP LENGTH S
			K		C		Z	L	
--	8, 9, 10	YAD1010TI	.203 [5.15]	.193 [4.90]	.318 [8.08]	.306 [7.77]	.293 [7.44]	.798 [20.27]	11/32
--	6, 7, 8	YAD108TI	.178 [4.52]	.168 [4.27]	.318 [8.08]	.306 [7.77]	.293 [7.44]	.798 [20.27]	
--	4, 5, 6	YAD106TI	.152 [3.86]	.142 [3.61]	.318 [8.08]	.306 [7.77]	.293 [7.44]	.798 [20.27]	
T1012	1/2	YAD1012	.525 [13.34]	.510 [12.95]	.720 [18.29]	.705 [17.91]	.615 [15.62]	1.220 [30.99]	
T1038	3/8	YAD1038	.403 [10.24]	.393 [9.98]	.585 [14.86]	.571 [14.50]	.438 [11.13]	1.076 [27.33]	
T10516	5/16	YAD10516	.337 [8.56]	.327 [8.31]	.538 [13.67]	.524 [13.31]	.408 [10.36]	1.023 [25.98]	
T1014	1/4	YAD1014	.278 [7.06]	.268 [6.81]	.467 [11.86]	.453 [11.51]	.388 [9.86]	.968 [24.59]	
T1010	8, 9, 10	YAD1010	.203 [5.16]	.193 [4.90]	.382 [9.70]	.368 [9.35]	.293 [7.44]	.830 [21.08]	
T108	6, 7, 8	YAD108	.178 [4.52]	.168 [4.27]	.382 [9.70]	.368 [9.35]	.293 [7.44]	.830 [21.08]	
T106	4, 5, 6	YAD106	.152 [3.86]	.142 [3.61]	.382 [9.70]	.368 [9.35]	.293 [7.44]	.830 [21.08]	

REV	DATE	DESCRIPTION	ECO	BY	C'H'K.
A	12/15/2011 00:00:00 AM	UPDATED AS PER ECO MARKUP	26299	AD	MA

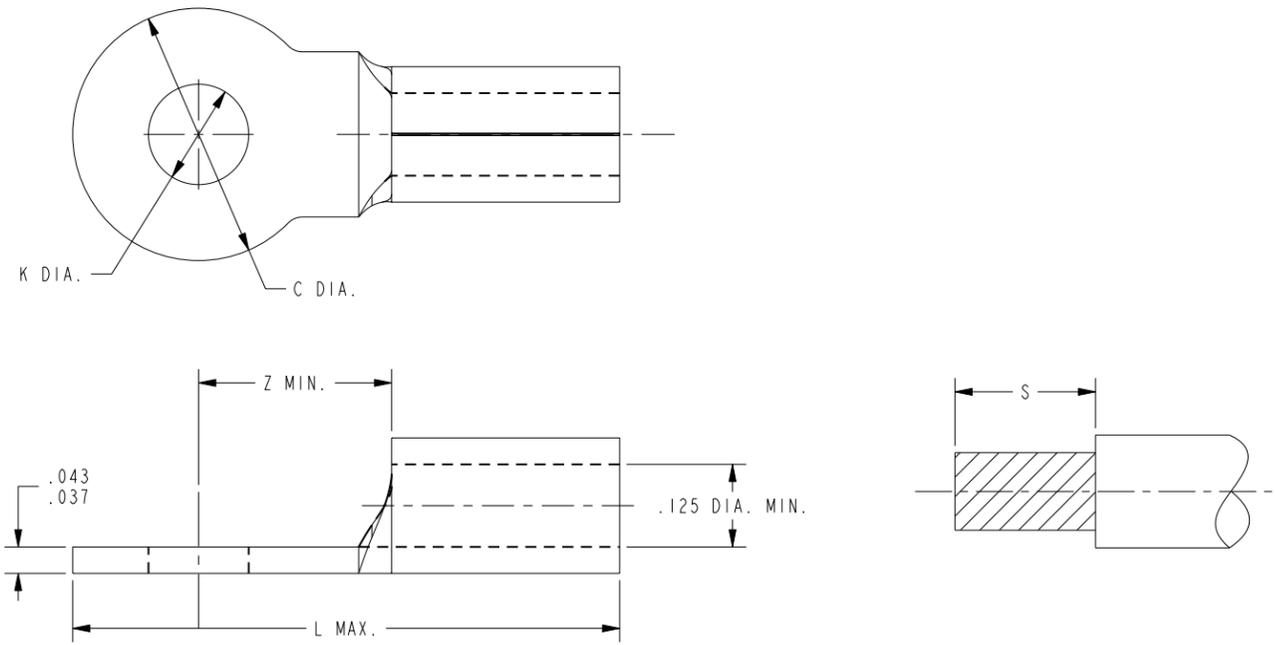

NOTES:

- MATERIAL:
HYLUG - COPPER
- FINISH:
TIN PLATED
- ACCOMMODATES:
#12-10 AWG COMMERCIAL WIRE
- LISTED 670B WIRE CONNECTOR
- CERTIFIED.
- DIMENSIONS IN BRACKETS [] ARE IN MILLIMETERS AND ARE FOR REFERENCE ONLY.

TO ORDER BURNDY® PRODUCTS CALL
 UNITED STATES:
 1-800-346-4175 (LONDONDERRY, NH)
 CANADA:
 1-800-361-6975 (QUEBEC)
 1-800-387-6487 (ALL OTHER PROVINCES)
 FOR PRODUCT INFO: <http://www.burndy.com>

HYLUG™	
ITEM NO:	SEE TABLE
CAT. NO:	YADIO- (SEE TABLE)
DRAWN BY:	-- 03/11/68
CHECKER:	S.F.P. 03/25/68
DSN APPVL:	E.S.C. 1/3/68
MFG APPVL:	--
QA APPVL:	--
MKT APPVL:	--
SCALE:	2:1
PROD FAM:	CM&R COMPRESSION
PROJECT #:	--
DOCUMENT TYPE:	Sales
REL LEVEL:	Released
DRAWING NO	SC065420-01
REV	A
SIZE	C
SHEET 1 OF 1	

REV: PE0200

